




SITE PLAN

PRIDE ACADEMY EARLY LEARNING INSTITUTE

5313 GEORGETOWN RD
INDIANAPOLIS, IN 46254
07/24/2025 | PROJ #2512



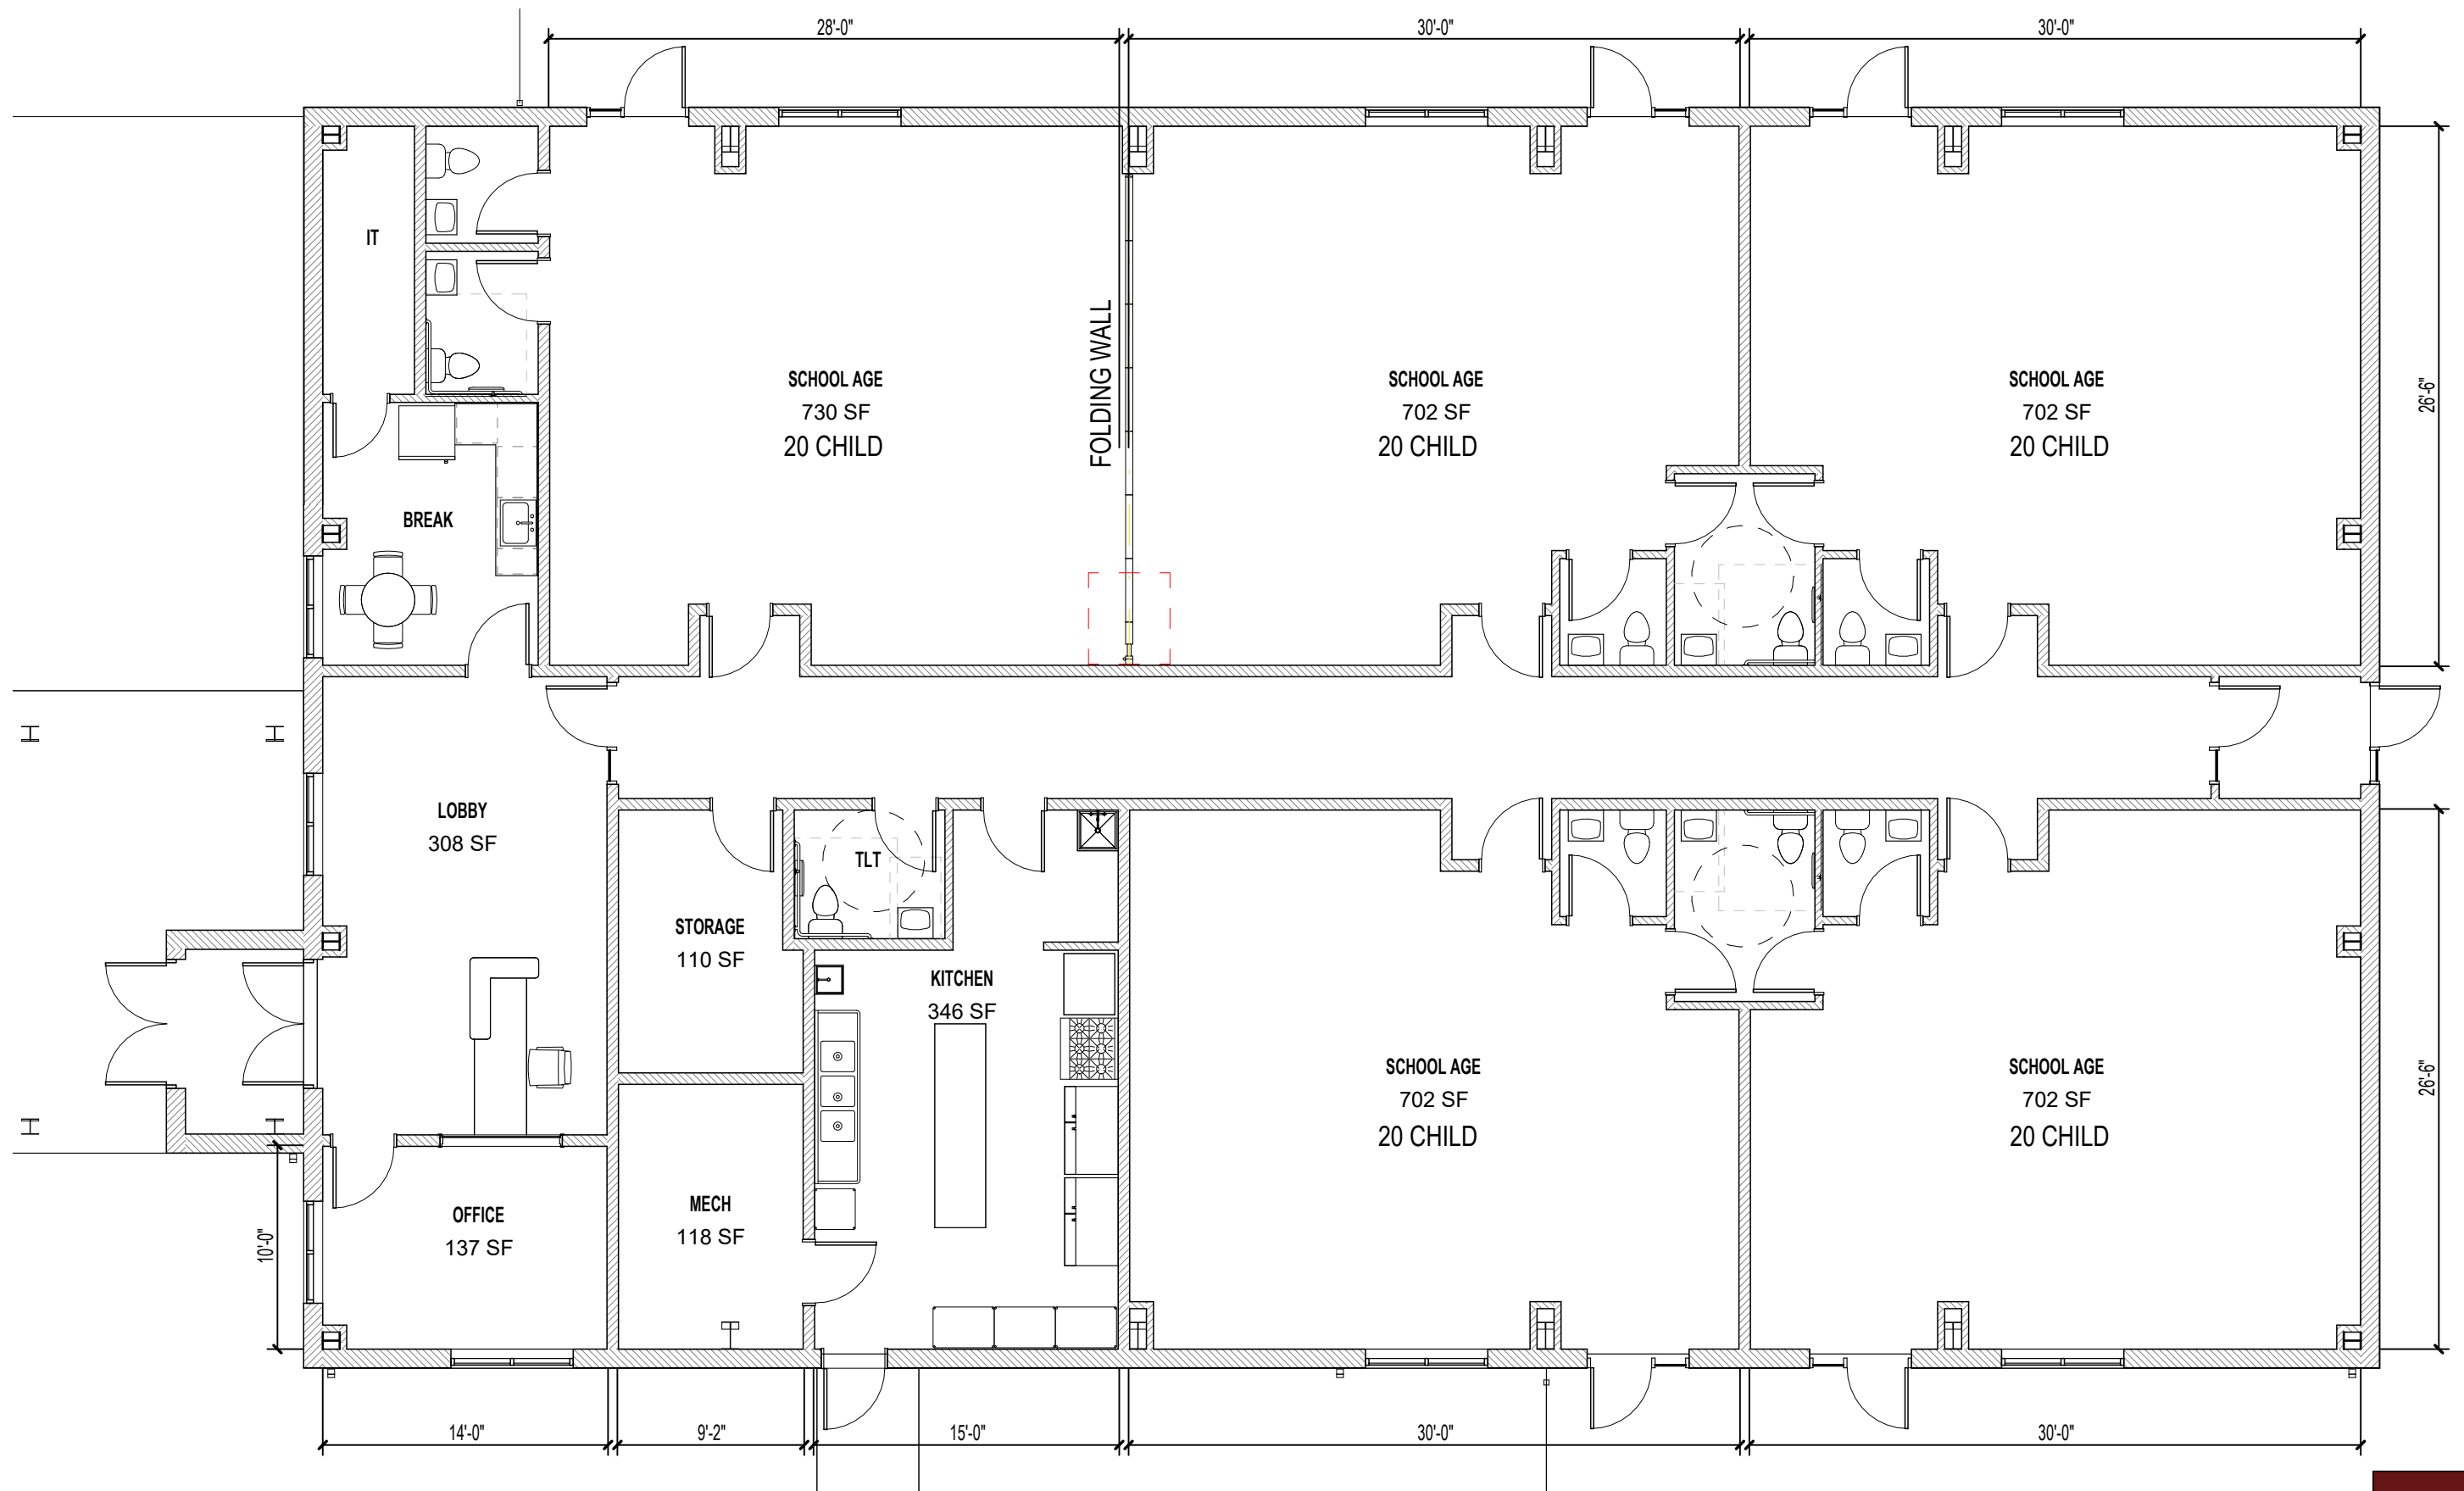


 **1 FLOOR PLAN**
SCALE: 1/8" = 1'-0"


PRIDE ACADEMY EARLY LEARNING INSTITUTE

5313 GEORGETOWN RD
INDIANAPOLIS, IN 46254
07/24/2025 | PROJ #2512


HALSTEADarchitects

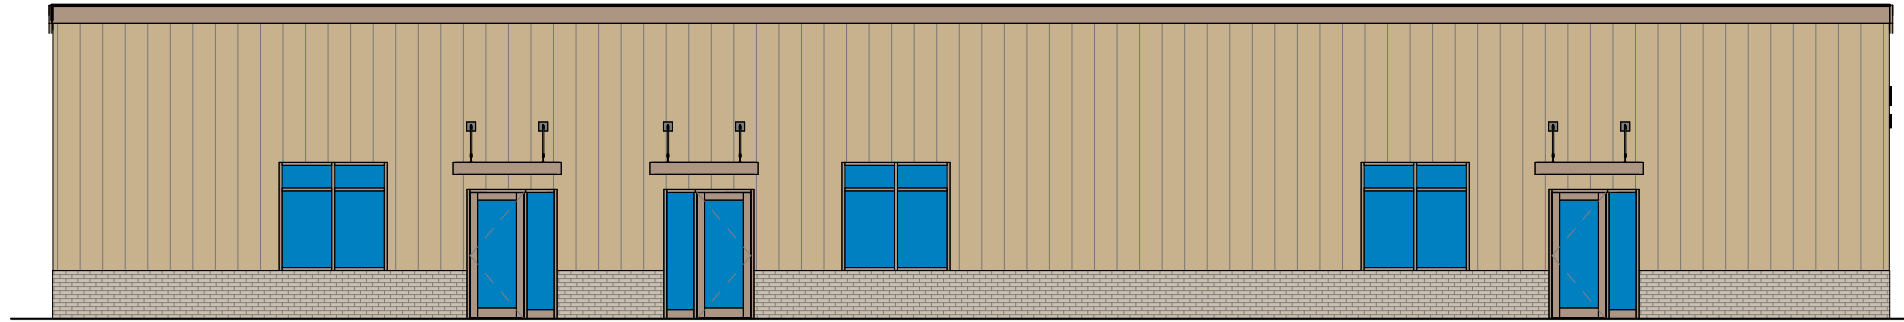


4 NORTH ELEVATION
SCALE: 3/32" = 1'-0"

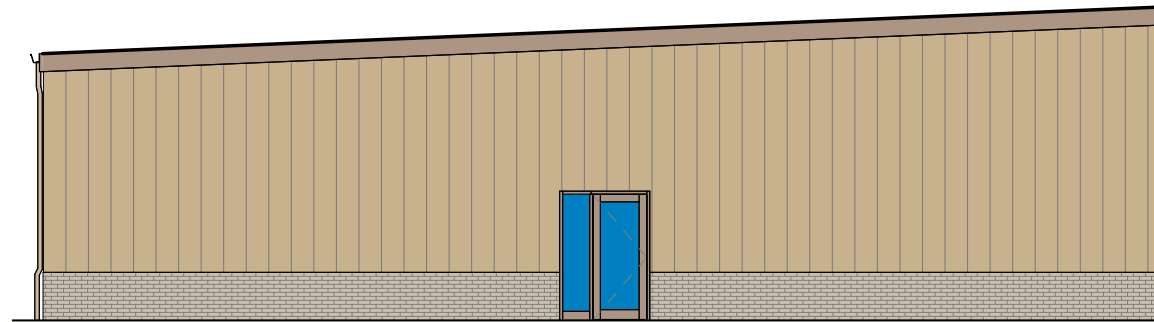

3 EAST ELEVATION
SCALE: 3/32" = 1'-0"

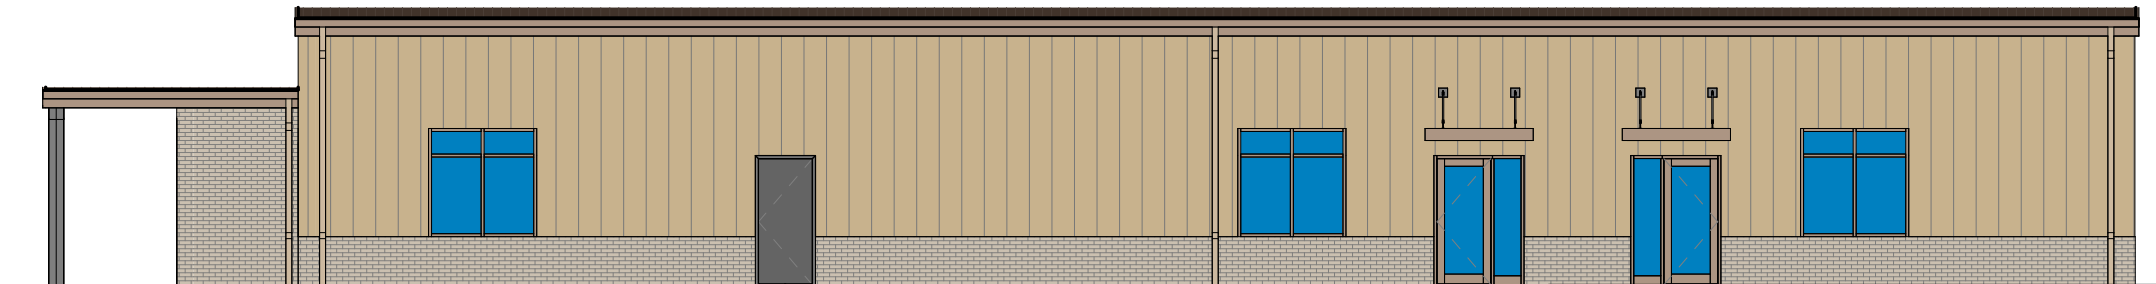

2 SOUTH ELEVATION
SCALE: 3/32" = 1'-0"

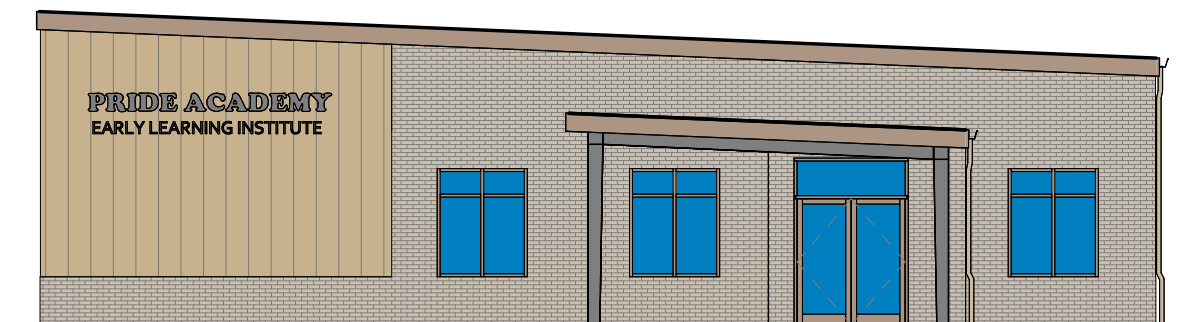

1 WEST ELEVATION
SCALE: 3/32" = 1'-0"

PRIDE ACADEMY EARLY LEARNING INSTITUTE

5313 GEORGETOWN RD
INDIANAPOLIS, IN 46254
07/24/2025 | PROJ #2512





CHILDCARE ENTRY

PRIDE ACADEMY EARLY LEARNING INSTITUTE

5313 GEORGETOWN RD
INDIANAPOLIS, IN 46254
07/24/2025 | PROJ #2512

